


Block Location Plan

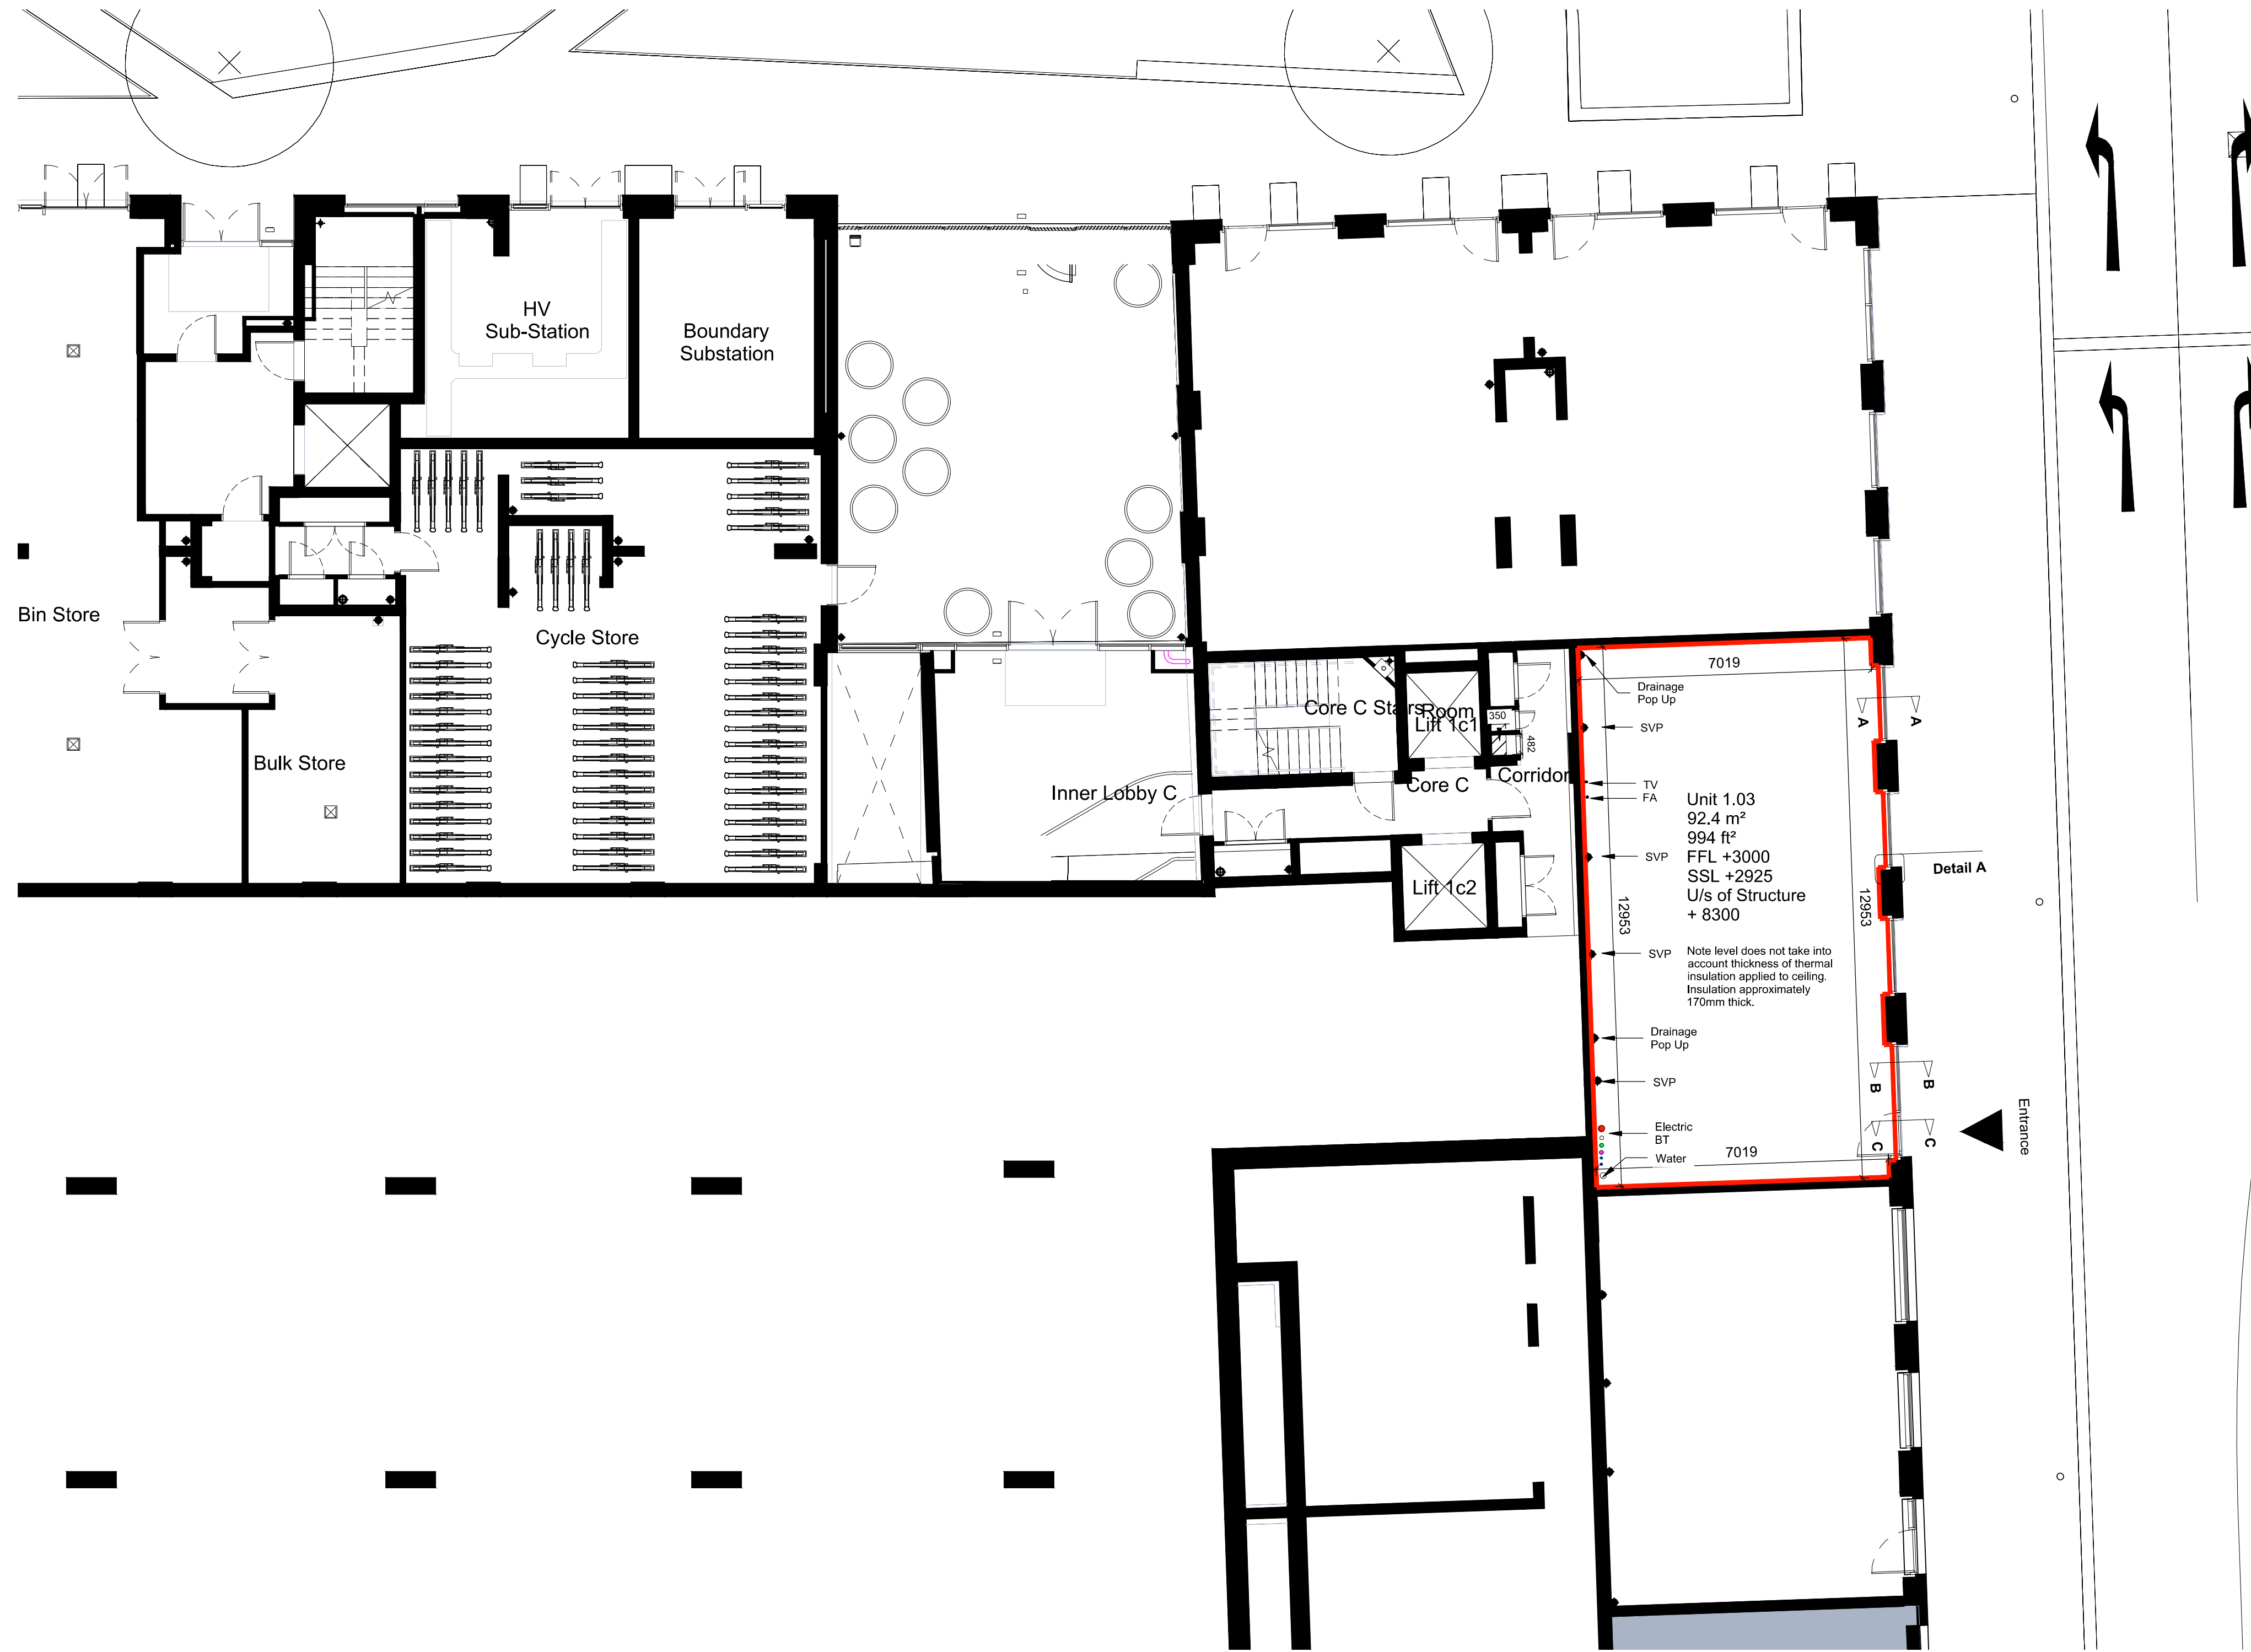

- All service locations to be confirmed by M&E engineer.
- Tenant to restrict waste to within store until collection. No cage external.
- Tenant to issue roof plan details.
- Landlord to confirm vent strategy
- Landlord to ensure all service openings through compartment party walls are fire stopped and sealed
- Landlord to ensure opening in locations where riser is over the unit opening to riser to be fire stopped and sealed

D	03/05/18	Drawing updated	SH	CH
C	06/03/18	Drainage locations reviewed in line with Tate survey.	WV	JH
B	09/09/16	Update for inclusion in tenant pack	JE	MD
A	09/05/16	Notes regarding satellite dish and delivery lay-by omitted.	GT	MD
No	Date	Description	By	Ckd

PROJECT
 ROYAL WHARF, DEVELOPMENT PHASE 2

TITLE
 Plot 01.01 - Commercial Unit 1.03 Plan

DRAWING STATUS
 FOR INFORMATION

DRAWN DB CHECKED MD

SCALE As indicated @ A1

DATE January 2016