


© Whittam Cox Architects - Disclaimer  
 This drawing is copyright of WCEC Group Ltd trading as Whittam Cox Architects, and shall not be reproduced nor used for any other purpose without the written permission of the Architects. This drawing must be read in conjunction with all other related drawings and documentation. It is the contractors responsibility to ensure full compliance with the Building Regulations. Do not scale from this drawing, use figured dimensions only. It is the contractors responsibility to check and verify all dimensions on site. Any discrepancies to be reported immediately. IF IN DOUBT ASK.  
 Materials not in conformity with relevant British or European Standards/Codes of practice or materials known to be deleterious to health & safety must not be used or specified on this project.

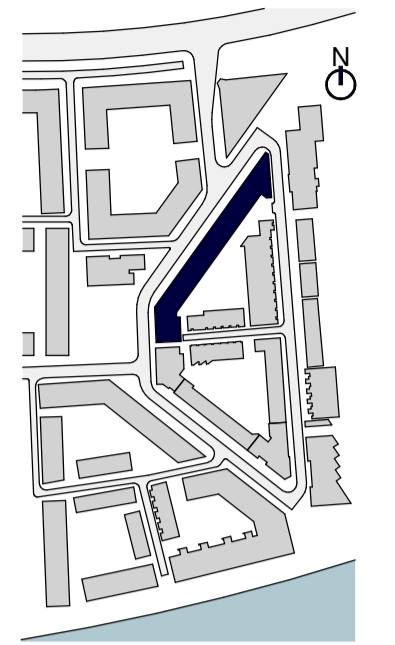

Block Location Plan

- High level containment route
- Gas
- Water
- Drainage pop-up
- Elec
- BT
- TV
- FA Panel
- District Heating
- SVP - No connection point
- SVP - Dedicated connection point above ground
- RWP
- Gully

All service locations to be confirmed by M&E engineer.  
 Tenant to restrict waste to within store until collection. No cage external.  
 Tenant to issue roof plan details.  
 Landlord to confirm vent strategy  
 Landlord to ensure all service openings through compartment party walls are fire stopped and sealed  
 Landlord to ensure opening in locations where riser is over the unit opening to riser or be fire stopped and sealed

No	Date	Description	By	Ckd
H	15.10.18	Drawing updated	JS	DRJ
G	13.08.18	Curtain Walling Changed on the Elevation	JS	DRJ
F	30.04.18	Drawing updated	LO	CH
E	17.04.18	Service locations revised	IW	JH
D	09.04.18	Water and Electricity services carried over from unit 5.03a to 5.03. RWPs omitted. External Seating areas added to plans. Doors updated to be RA180BD.	MB	JH
C	05.03.18	Unit layout revised. Drainage locations reviewed in line with Tate survey.	LO	JH
B	05.12.17	Commercial Unit split	LO	MD
A	04/08/16	Updated for inclusion in tenant pack	IW	CH



PROJECT  
 Plot 05.01 - Royal Wharf Development Phase 1

TITLE  
 Plot 05.01 - Commercial Unit 5.03a Plan


DRAWING STATUS

FOR INFORMATION

DRAWN	JS	CHECKED	CH
SCALE	As indicated @ A1		
DATE	18/01/16		

Whittam Cox ARCHITECTS  
 Formerly WCEC architects  
 Chesterfield / 01246 260 261  
 London / 02033 880 019  
 Leeds / 01133 366 018  
 whittamcox.com

JOB NO.	DRAWING NO.	REV
13-500	A_00_05_01_304	H

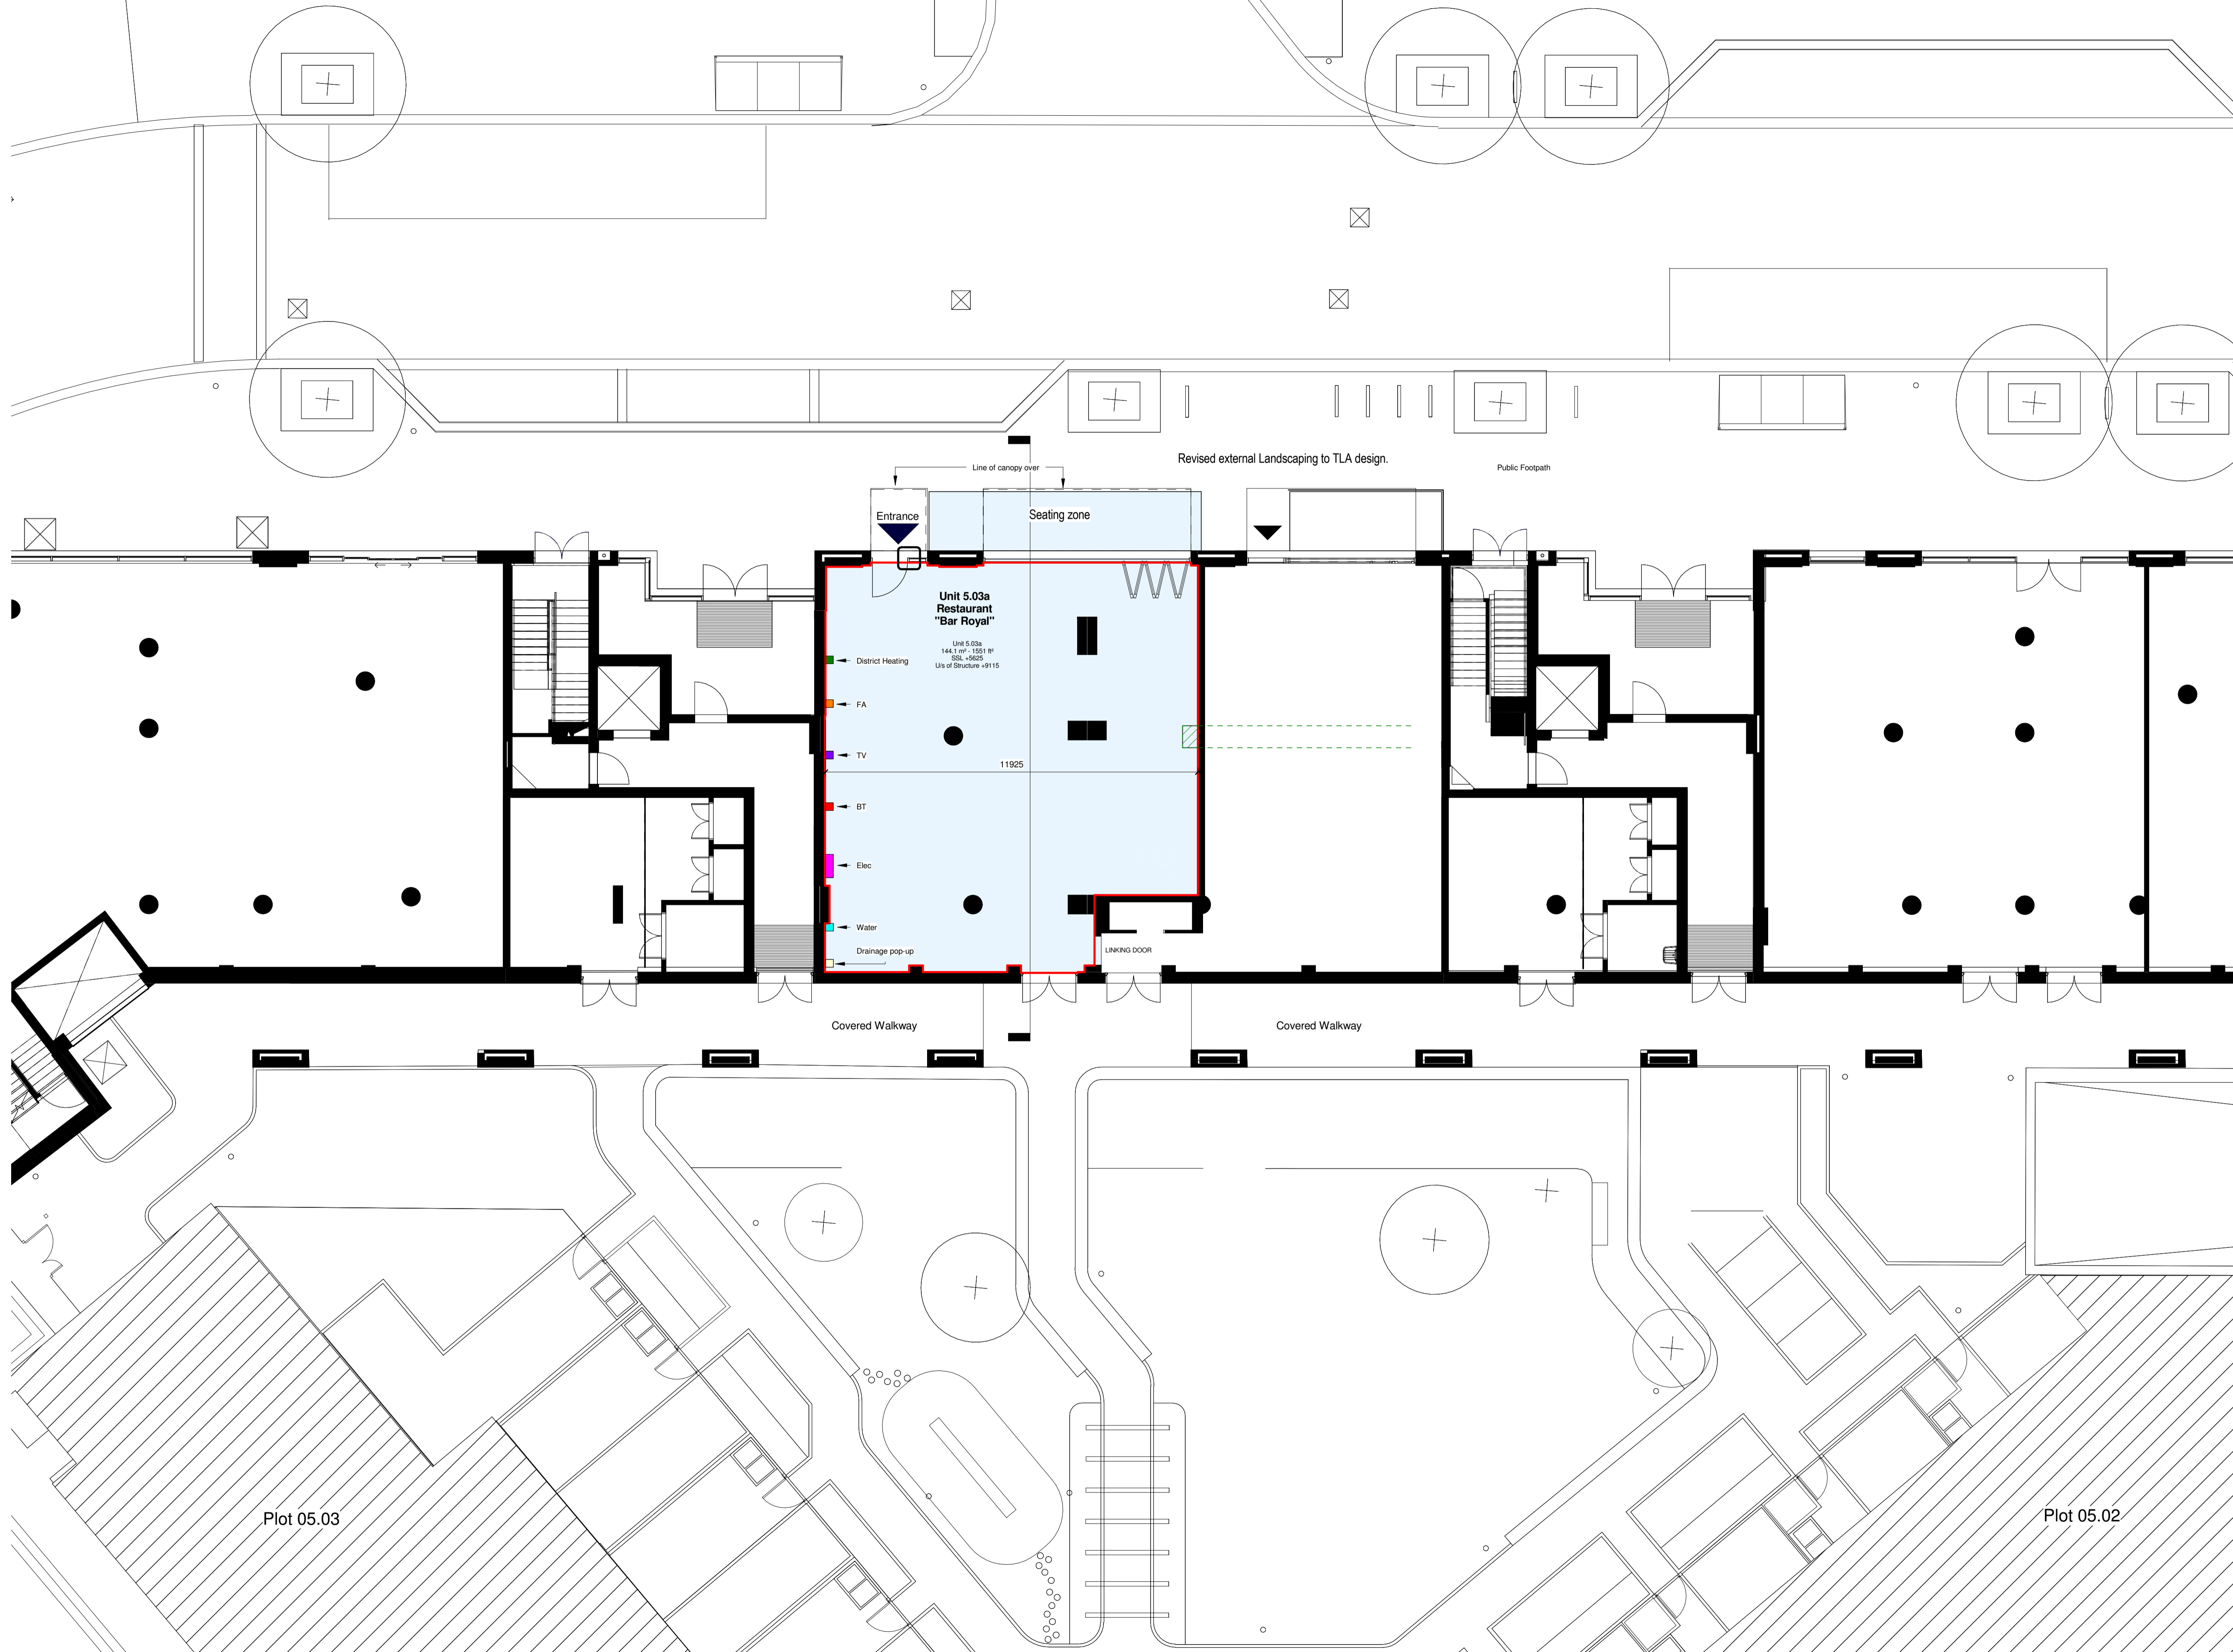

Plot 05.03

Plot 05.02