


© Whittam Cox Architects - Disclaimer
 This drawing is copyright of WCEC Group Ltd trading as Whittam Cox Architects, and shall not be reproduced nor used for any other purpose without the written permission of the Architects. This drawing must be read in conjunction with all other related drawings and documentation. It is the contractor's responsibility to ensure full compliance with the Building Regulations. Do not scale from this drawing, use figured dimensions only. It is the contractor's responsibility to check and verify all dimensions on site. Any discrepancies to be reported immediately. If in doubt ask.
 Materials not in conformity with relevant British or European Standards/Codes of practice or materials known to be deleterious to health & safety must not be used or specified on this project.

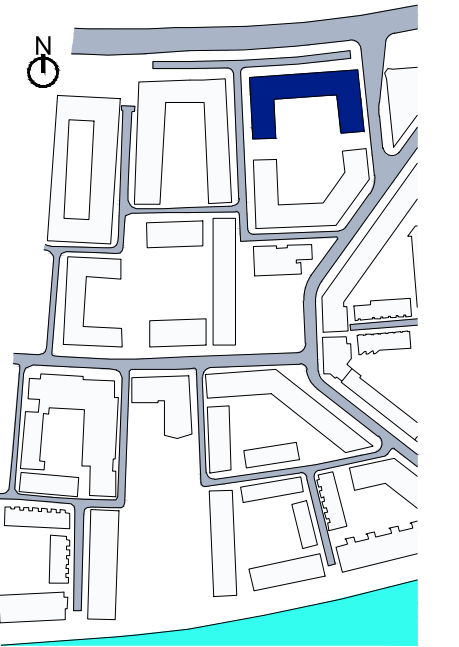

Block Location Plan

- All service locations to be confirmed by M&E engineer.
- Tenant to restrict waste to within store until collection. No cage external.
- Tenant to issue roof plan details.
- Landlord to confirm vent strategy.
- Landlord to ensure all service openings through compartment party walls are fire stopped and sealed.
- Landlord to ensure opening in locations where riser is over the unit opening to riser to be fire stopped and sealed.

D	03/05/18	Drawing updated	SH	CH
C	06/03/18	Drainage locations reviewed in line with Tate survey.	WV	JH
B	09/09/16	Update for inclusion in tenant pack	JE	MD
A	09/05/16	Notes regarding satellite dish and delivery lay-by omitted.	GT	MD
No	Date	Description	By	Ckd



PROJECT
 ROYAL WHARF, DEVELOPMENT PHASE 2

TITLE
 Plot 01.01 - Commercial Unit 1.02 Plan

DRAWING STATUS
 FOR INFORMATION

DRAWN	DB	CHECKED	MD
-------	----	---------	----

SCALE As indicated @ A1
 DATE January 2016

Whittam Cox ARCHITECTS
 Formerly WCEC architects
 Chesterfield / 01246 260 261
 London / 02033 880 019
 Leeds / 0113 468 2450
 whittamcox.com

