


Block Location Plan

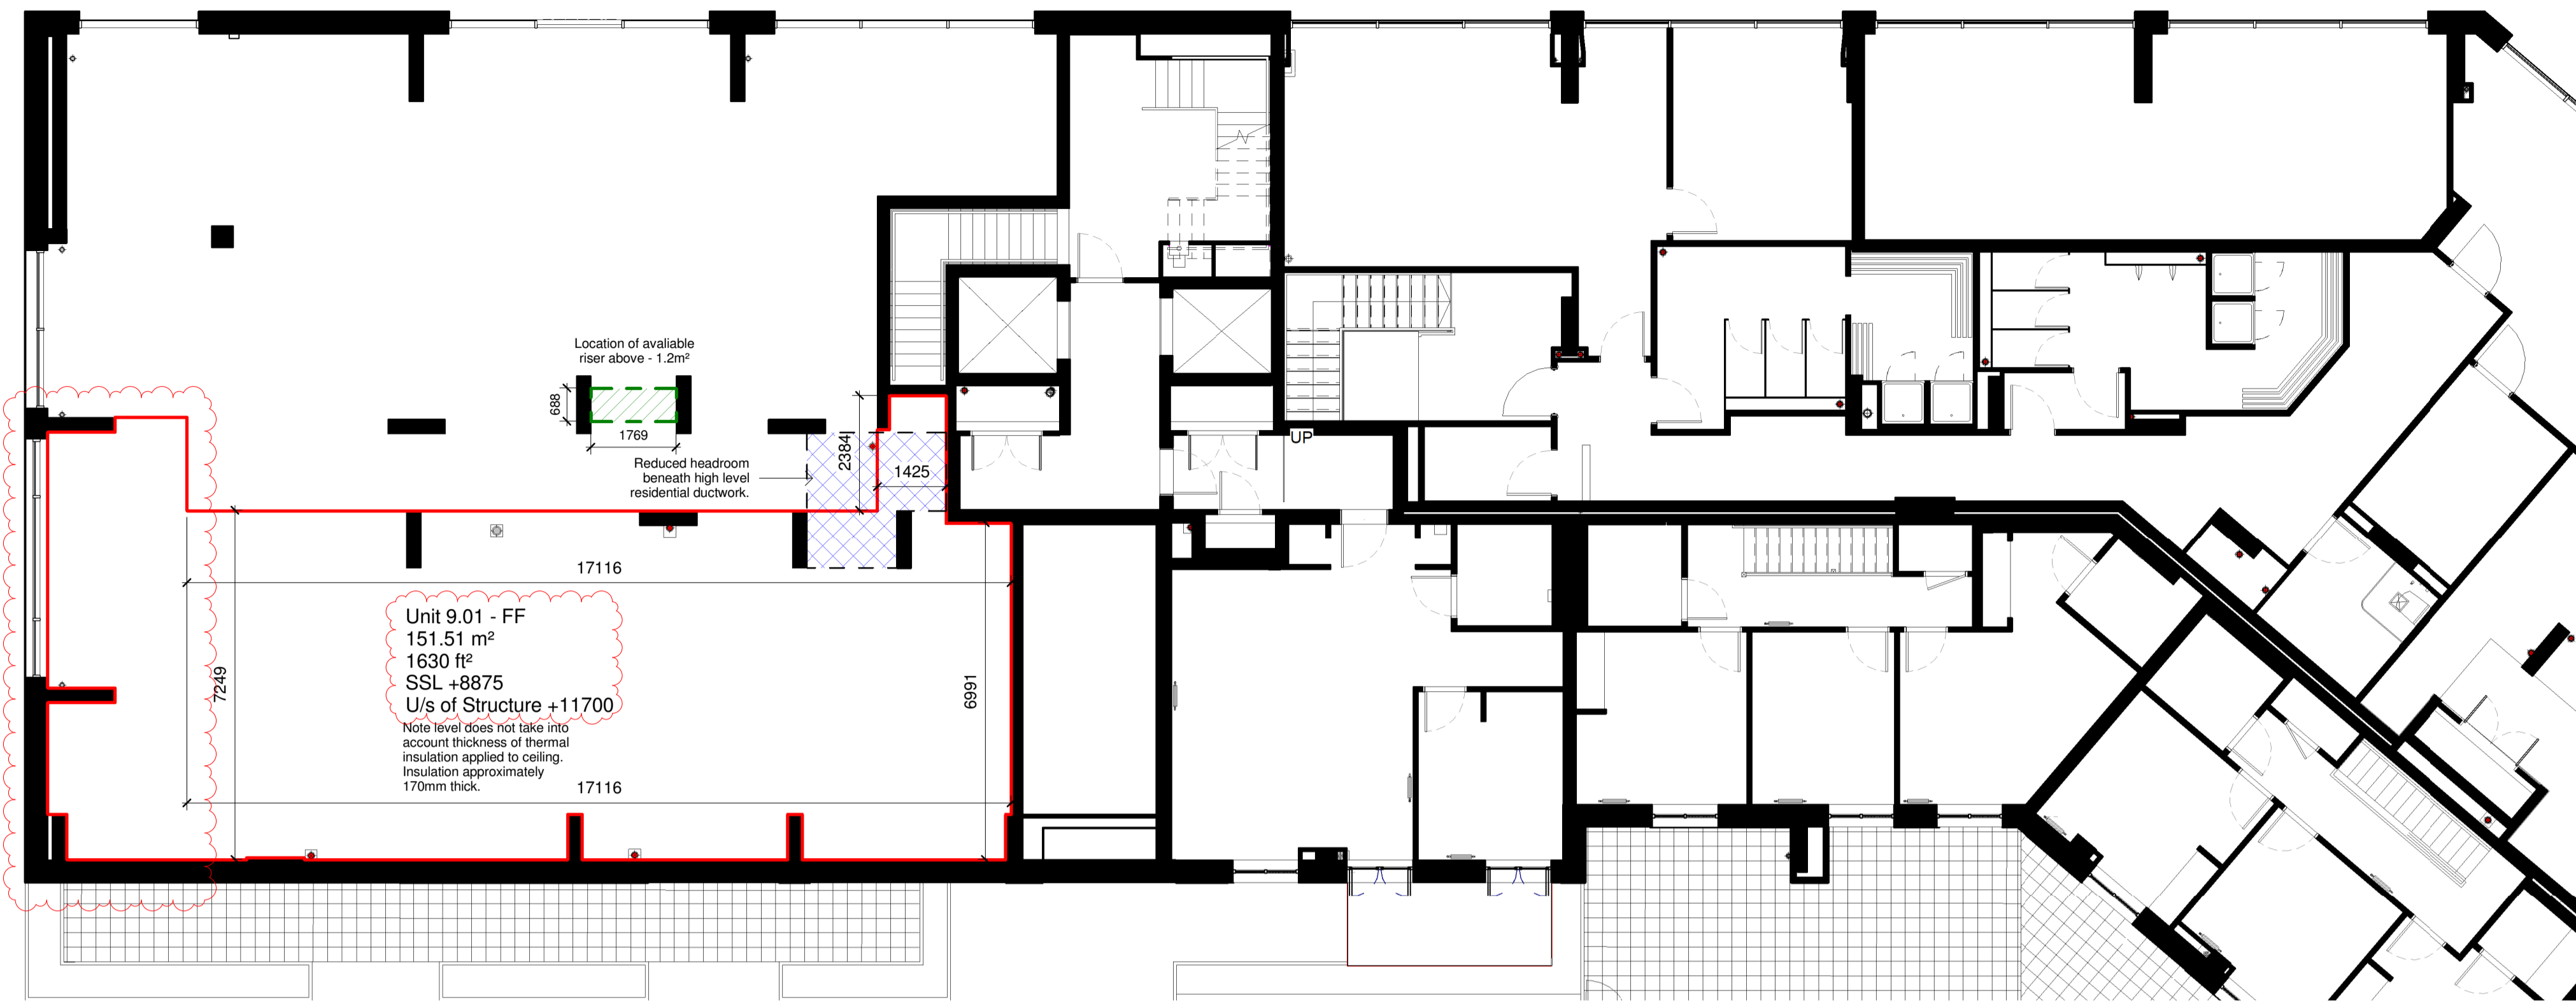

First Floor Plan  
1:100

- High level containment route
- Gas
- Water
- Drainage pop-up
- Elec
- BT
- TV
- FA Panel
- District Heating
- ⊗ SVP - No connection point
- ⊙ SVP - Dedicated connection point above ground
- ⊗ RWP
- ⊗ Gully

All service locations to be confirmed by M&E engineer.

Tenant to restrict waste to within store until collection. No cage external.

Tenant to issue roof plan details.

Landlord to confirm vent strategy

Landlord to ensure all service openings through compartment party walls are fire stopped and sealed

Landlord to ensure opening in locations where riser is over the unit opening to riser or be fire stopped and sealed

F	27.06.18	Remote stores added to corner of unit. Areas adjusted to suit.	AS	JH
E	04/05/18	Drawing Updated	SH	CH
D	06/03/18	Drainage locations reviewed in line with Tate survey.	IW	JH
C	22/11/16	Drawing revised for inclusion in tenant pack.	IW	MD
B	19/09/16	Update for inclusion in tenant pack	IE	MD
A	09/05/16	Notes regarding satellite dish and delivery lay-by omitted.	GT	MD
No	Date	Description	By	Ckd



PROJECT  
ROYAL WHARF, DEVELOPMENT PHASE 2


TITLE  
Plot 09.01 - Commercial Unit 9.01 Plan

DRAWING STATUS  
FOR INFORMATION

DRAWN	DB	CHECKED	MD
SCALE	As indicated @ A1		
DATE	February 2016		

Whittam Cox ARCHITECTS  
 Formerly WCEC architects  
 whittamcox.com  
 Chesterfield / 01246 260 261  
 London / 02033 880 019  
 Leeds / 0113 468 2450

JOB NO.	DRAWING NO.	REV
14-019	A_00_09_01_300	F

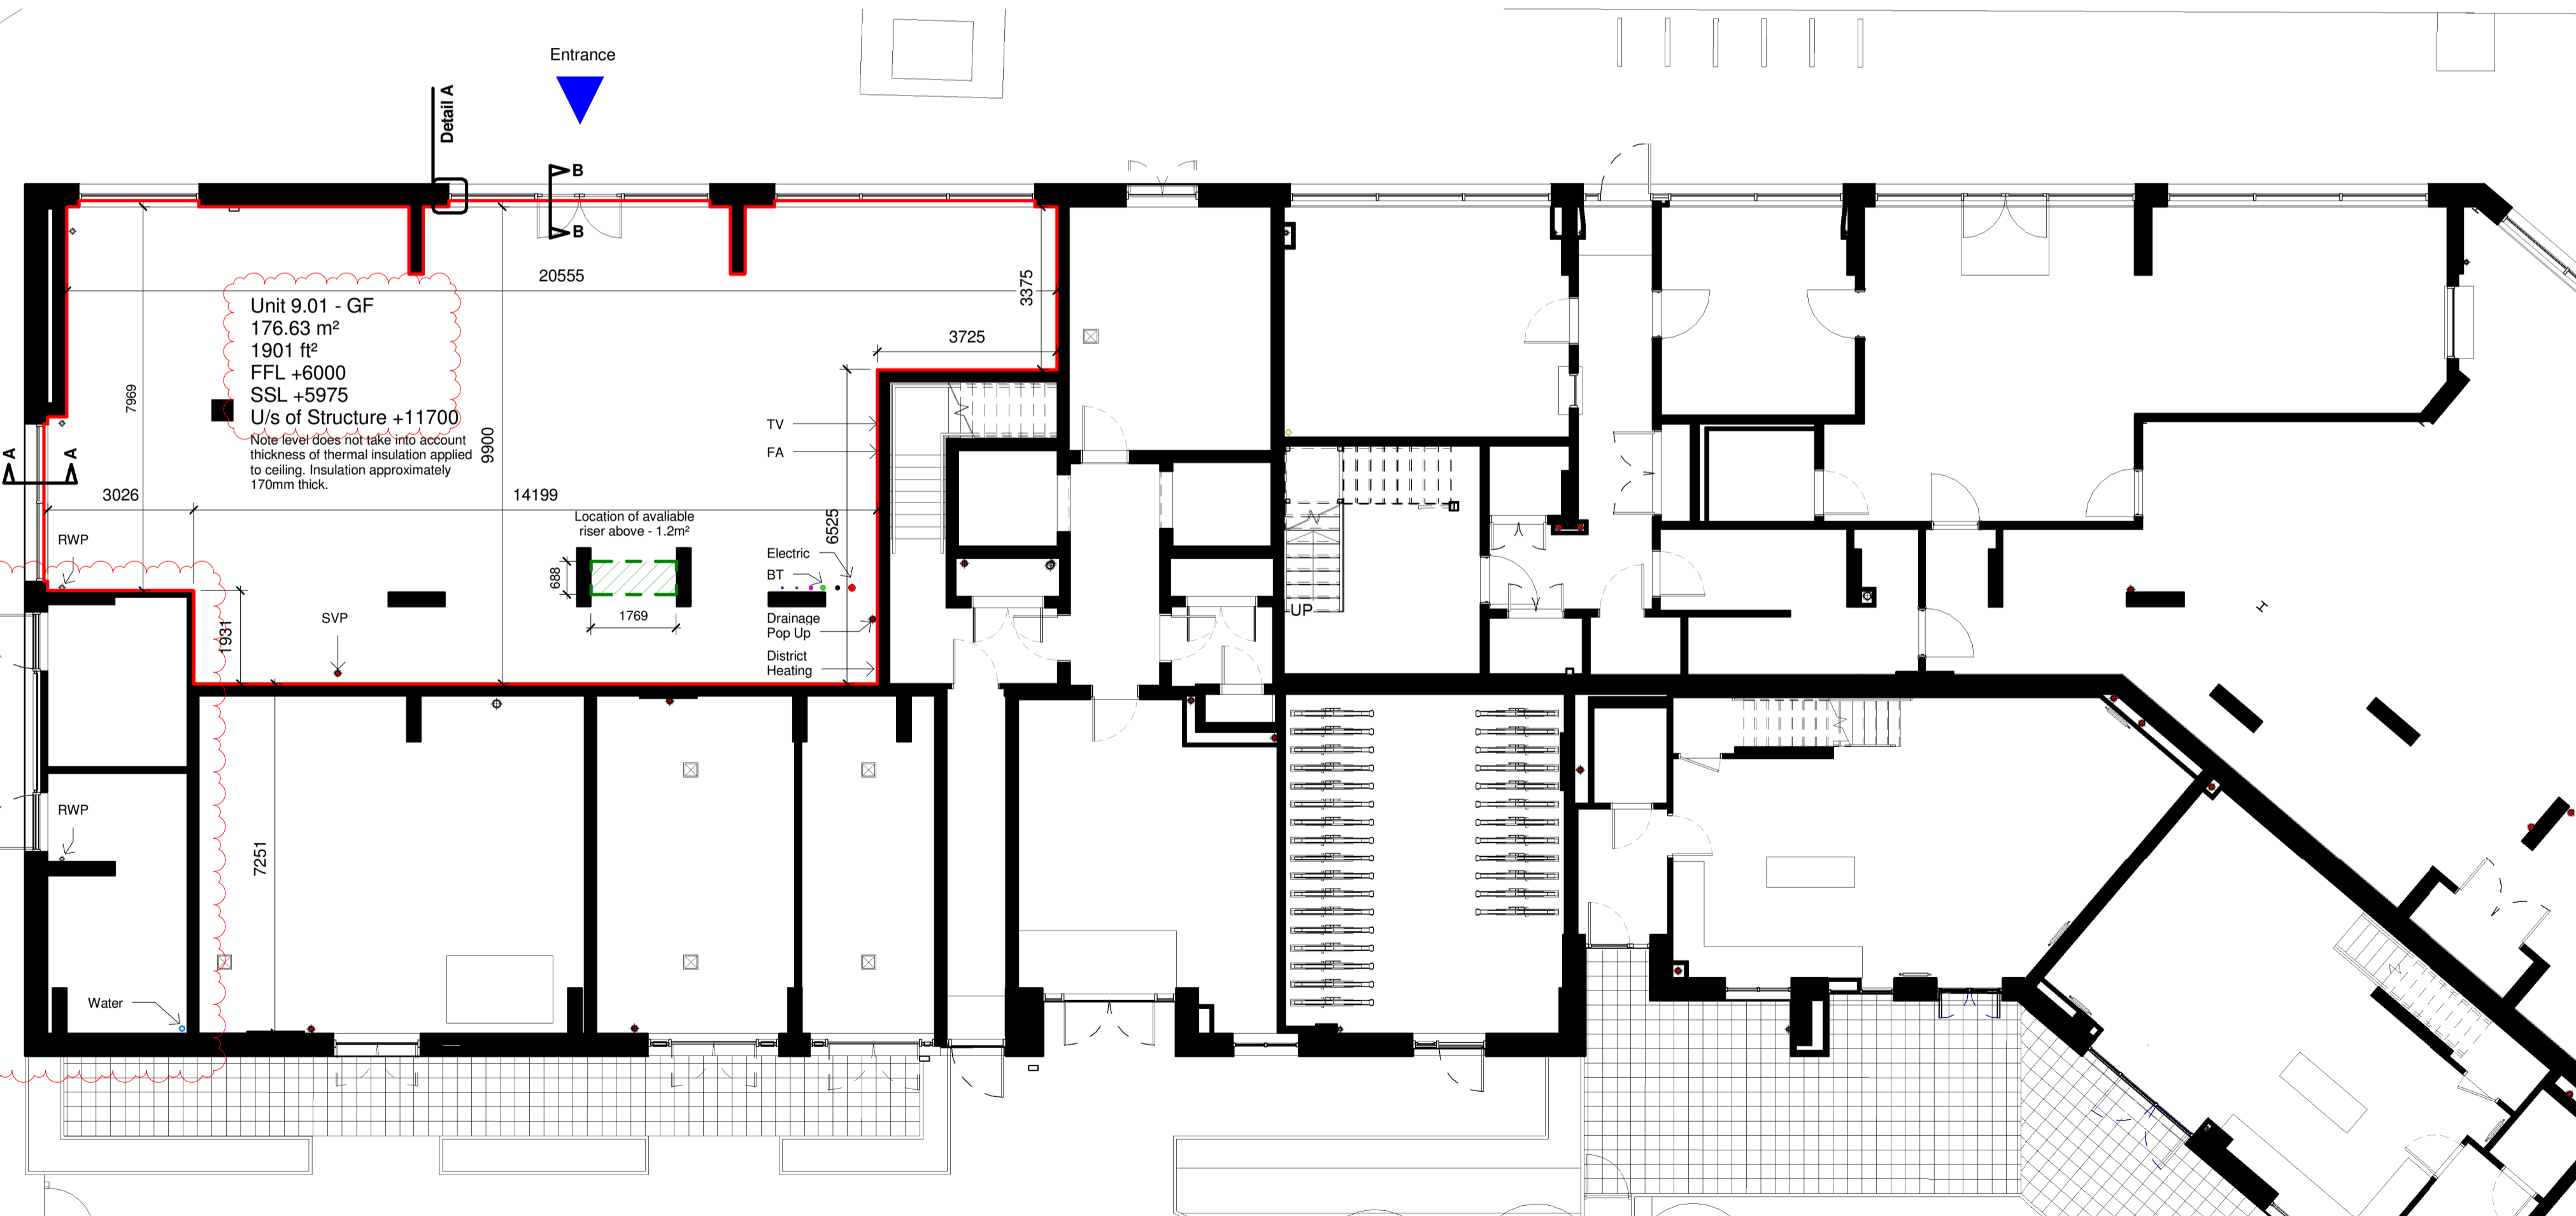

Ground Floor Plan  
1:100