


- Notes:
- Tenant to restrict waste to within store until collection. No cage external.
 - Tenant to issue design intent layout for discussion regarding drainage current proposals inadequate.
 - Tenant Riser to have access at each floor level.
 - WCEC to issue Revit model to indicate high level services & routes through tenant demise.
 - Delivery Lay-by within 50m of store entrance

Key

- Incoming Electrics
- 160a RWP from above
- 160a SVP from above
- Stub stack drainage connection
- Incoming mains water supply
- Incoming gas supply
- District Heating
- Incoming TV
- Incoming BT
- Incoming FA
- Internet Hyper optic
- Structural beams above - reduced headroom

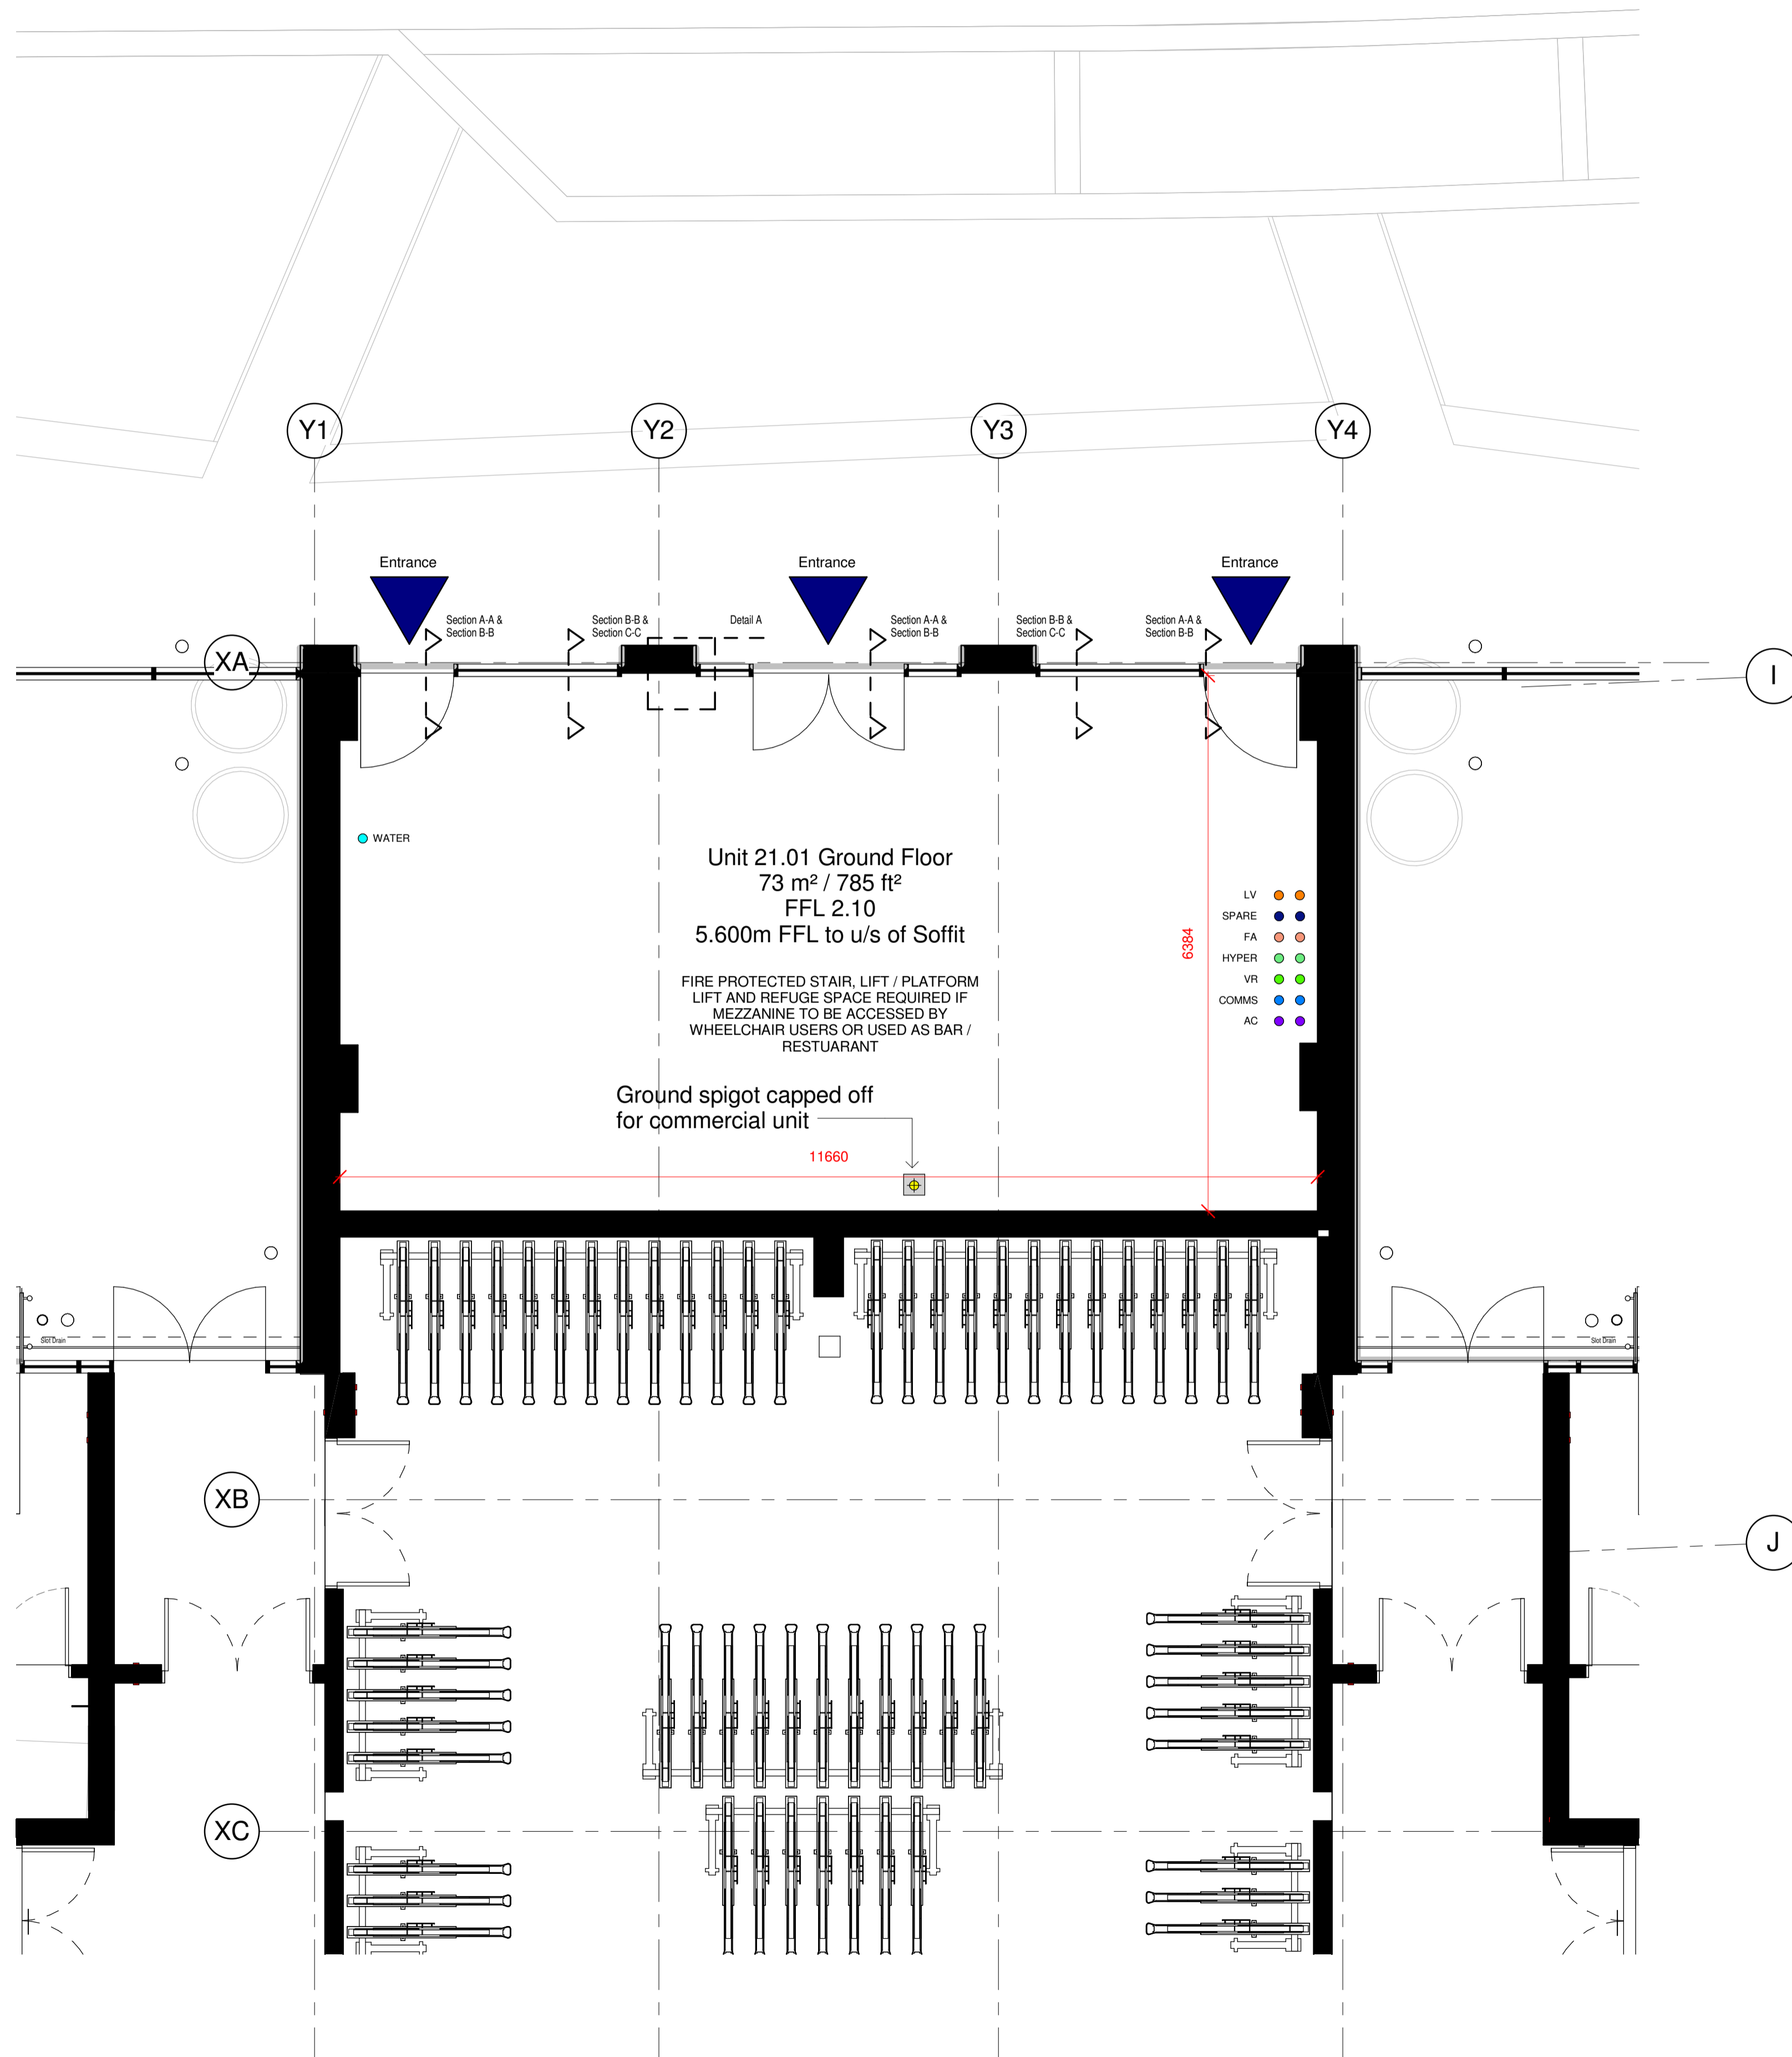

| No | Date | Description | By | Ckd |
|----|----------|---|-----|-----|
| A | 21.03.19 | Incoming services updated in line with TCL design information | DRJ | DRJ |



PROJECT
 Royal Wharf Phase 2B

TITLE
 Plot 21.01 - Unit 21.02 Plan

DRAWING STATUS
 FOR INFORMATION

| | | | |
|-------|----|---------|----|
| DRAWN | IW | CHECKED | CJ |
|-------|----|---------|----|

SCALE 1 : 50 @ A1

DATE

Whittam Cox ARCHITECTS
 Formerly **WCEC** architects
 whittamcox.com

Chesterfield / 01246 260 261
 London / 02033 880 019
 Leeds / 0113 468 2450

| JOB NO. | DRAWING NO. | REV |
|---------|----------------|-----|
| 14-019 | A_00_21.01_301 | A |